

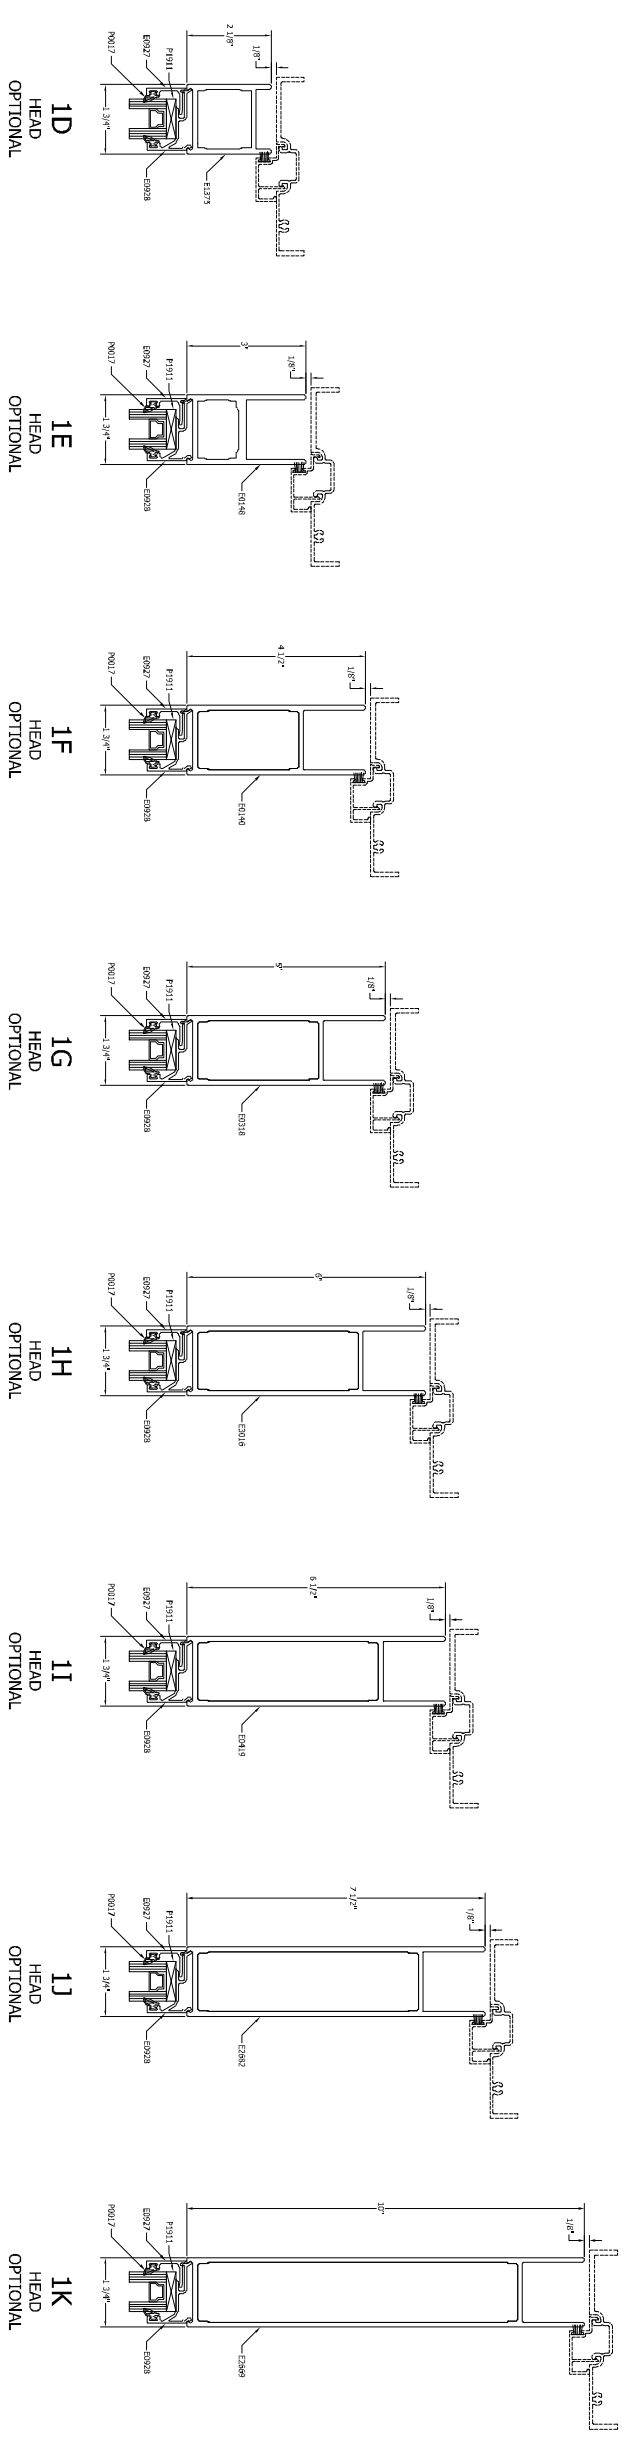
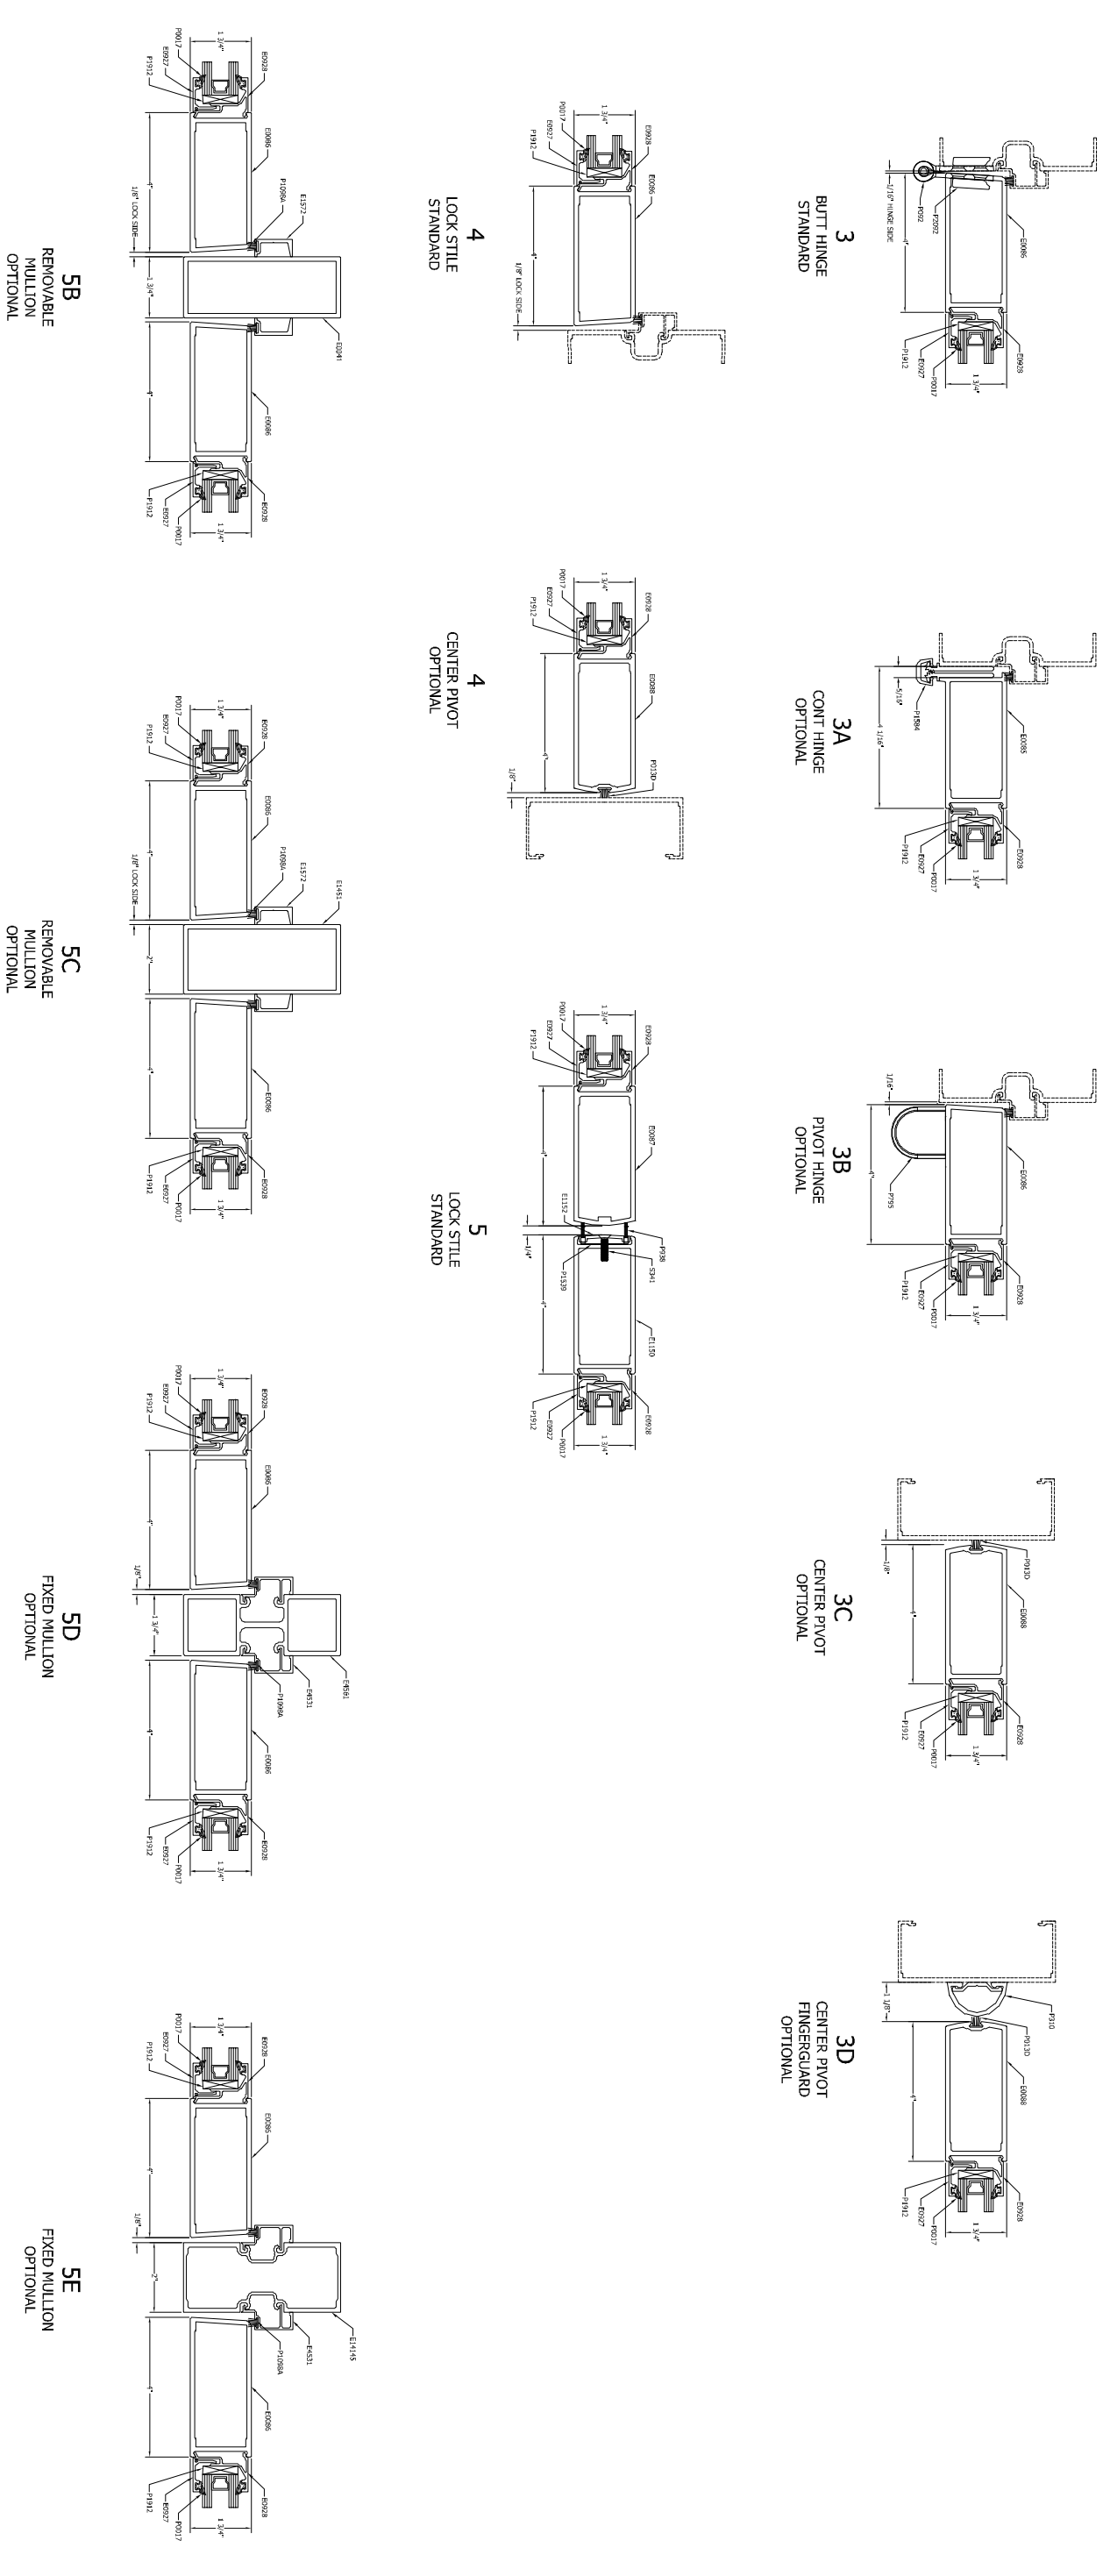
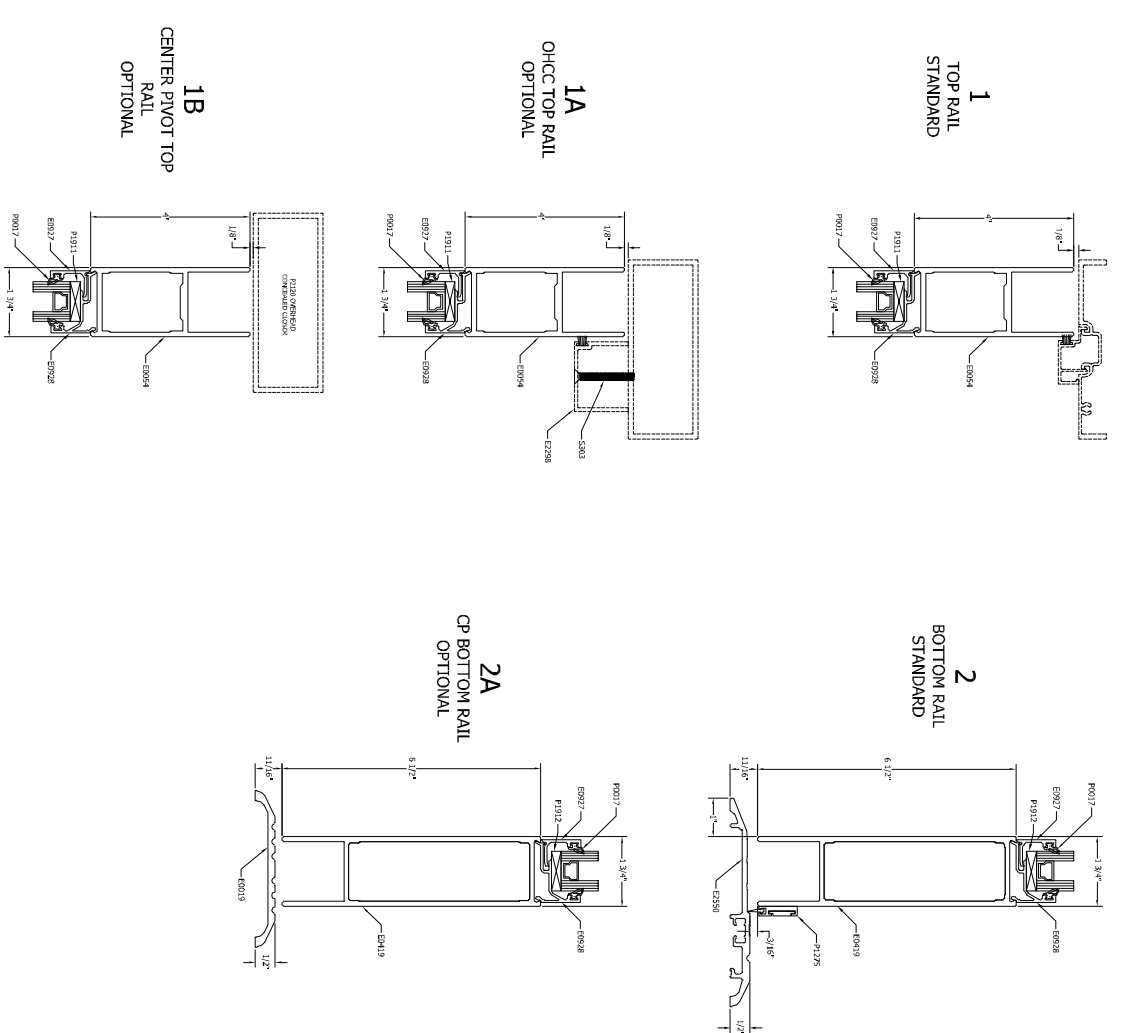
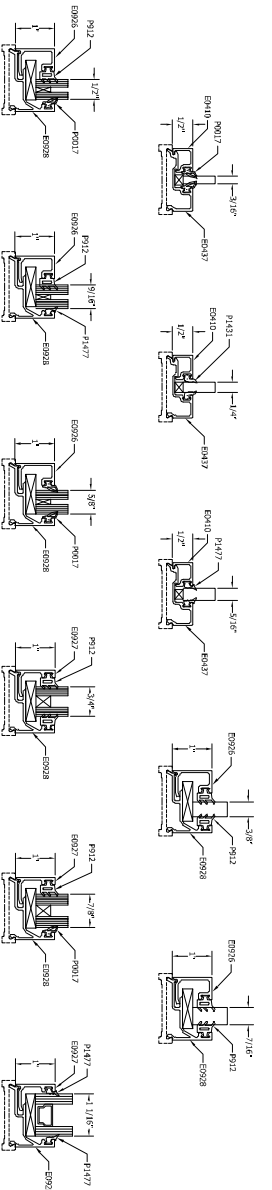


TYPICAL ELEVATION



MEDIUM STYLE ENTRANCES

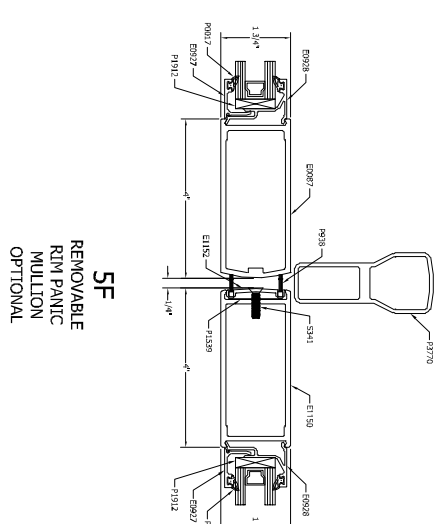

6 - OPTIONAL MIDRAILS

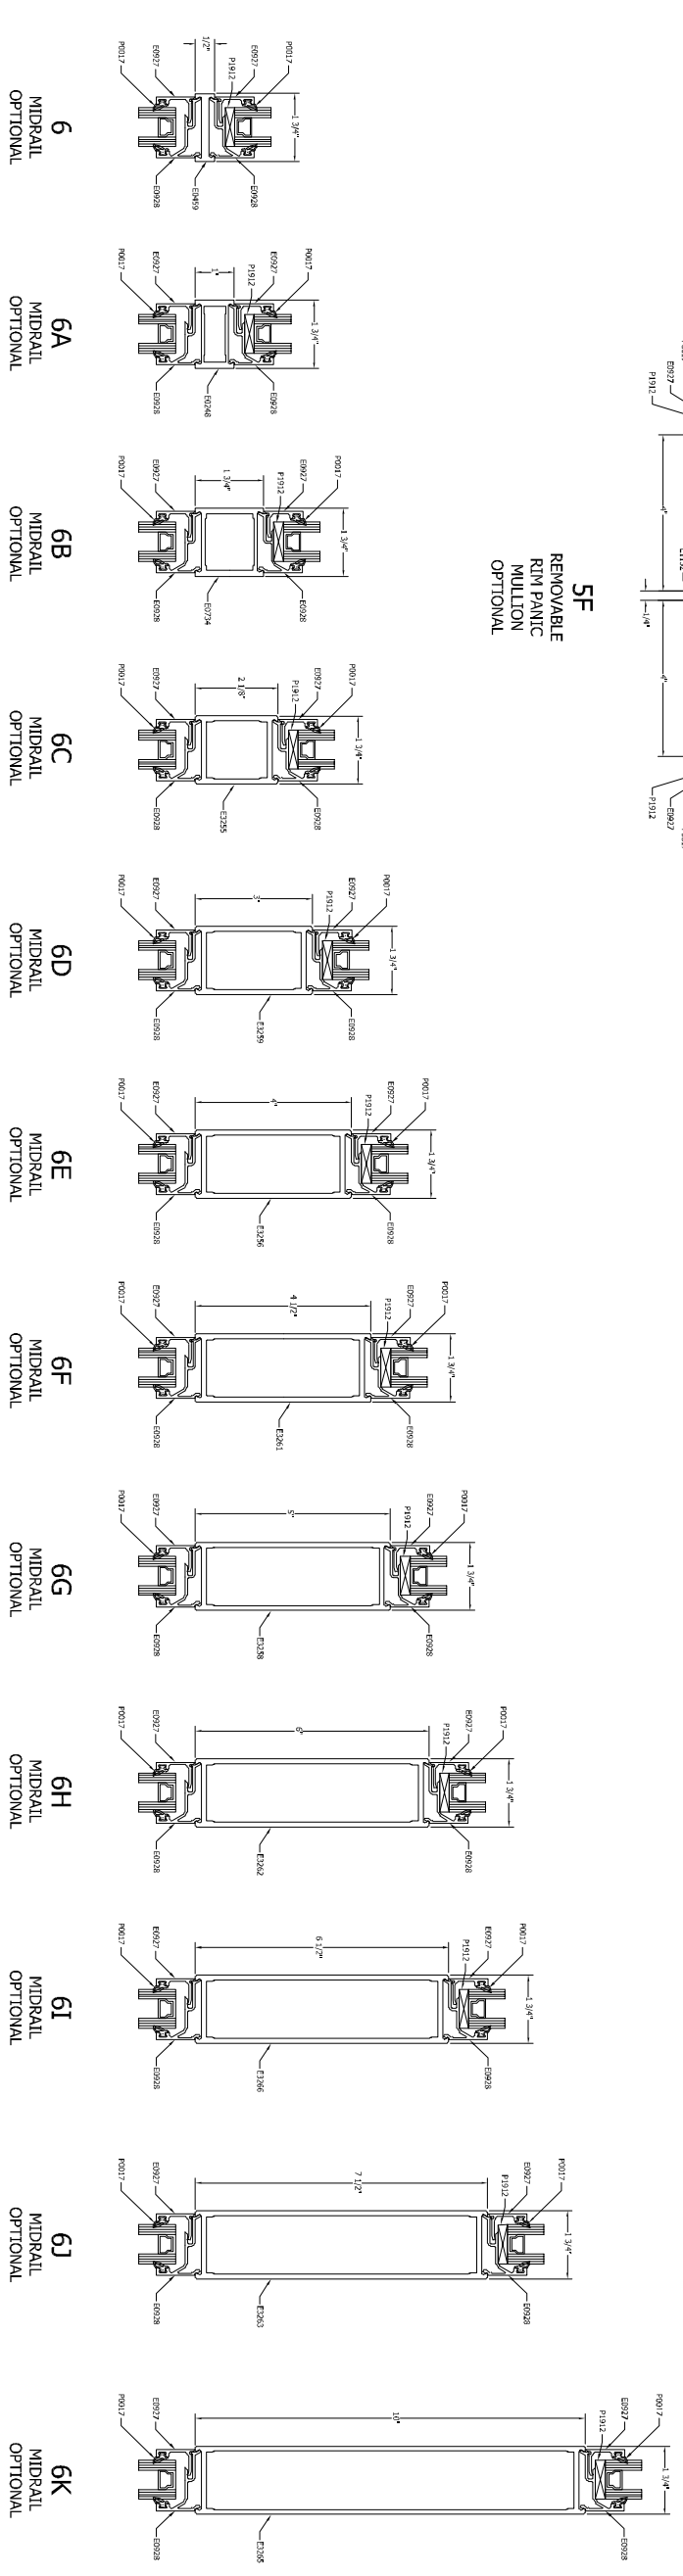

GLAZING INFILL OPTIONS

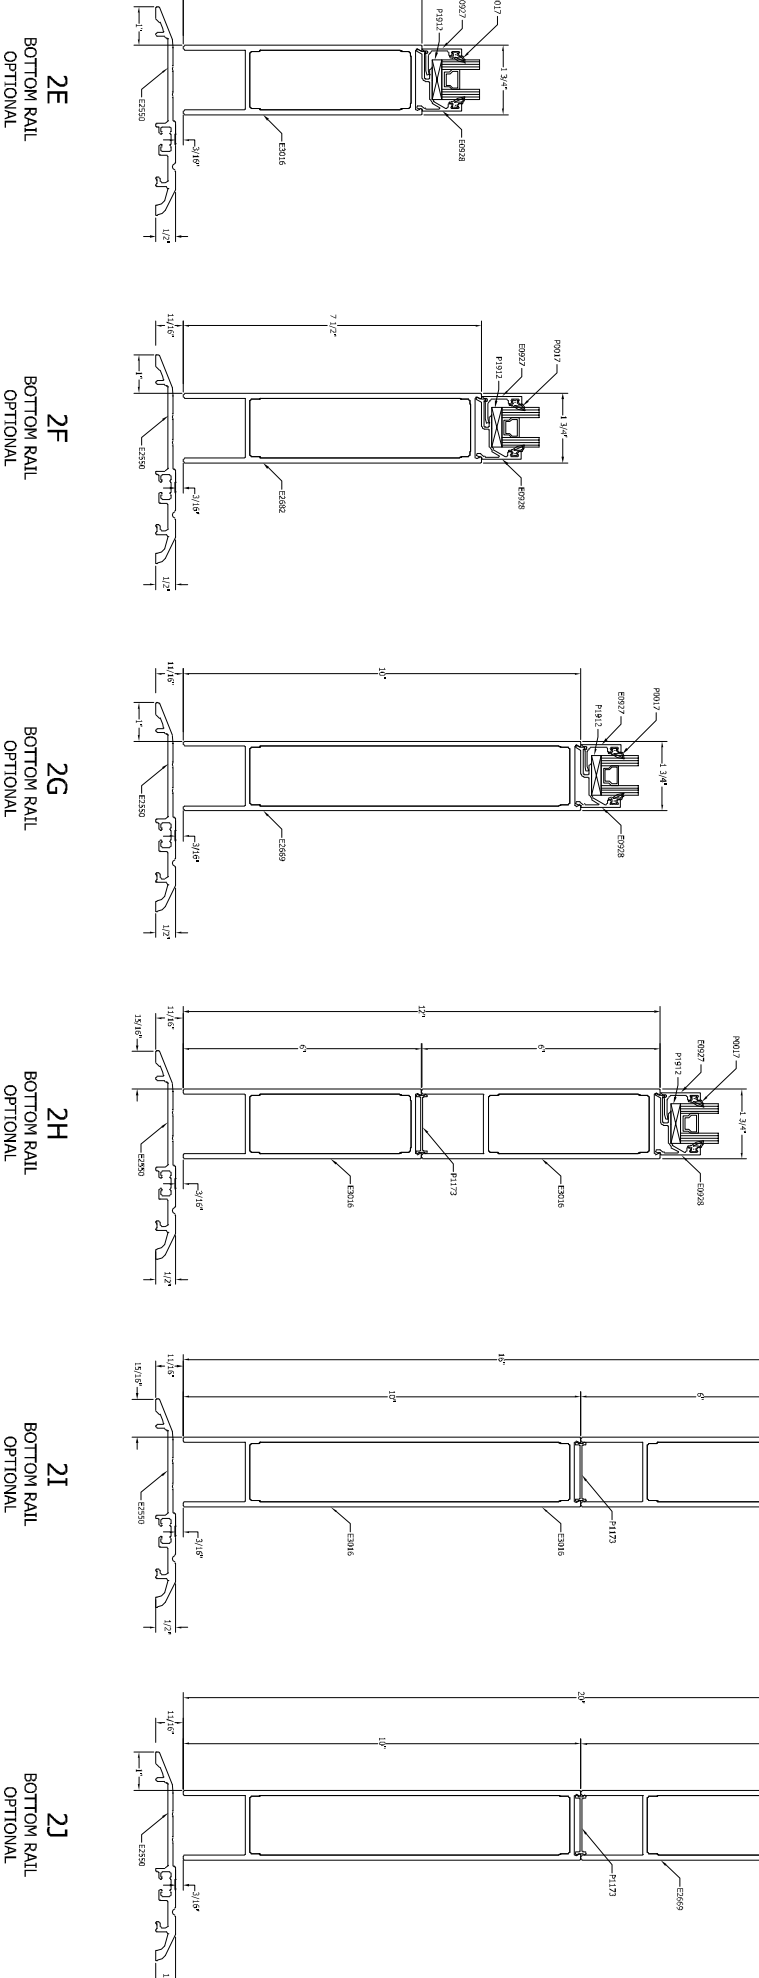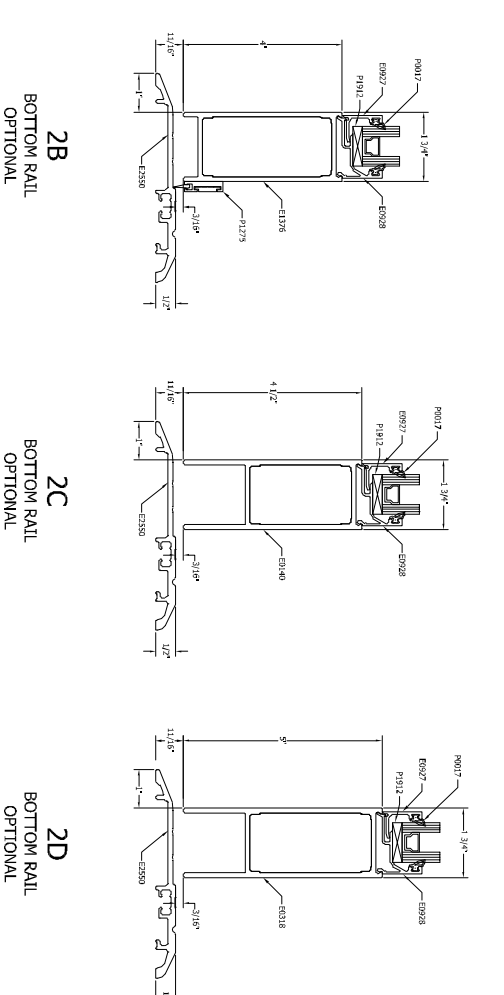

OPTIONAL BOTTOM RAILS

**TUBELITE**<sup>®</sup>  
DEPENDABLE

LEADERS IN ECO-EFFICIENT STOREFRONT,  
CURTAINWALL AND ENTRANCE SYSTEMS

Last Revised: 7/15/2021