




TYPICAL ELEVATION

T24650 SERIES THERMAL STOREFRONT

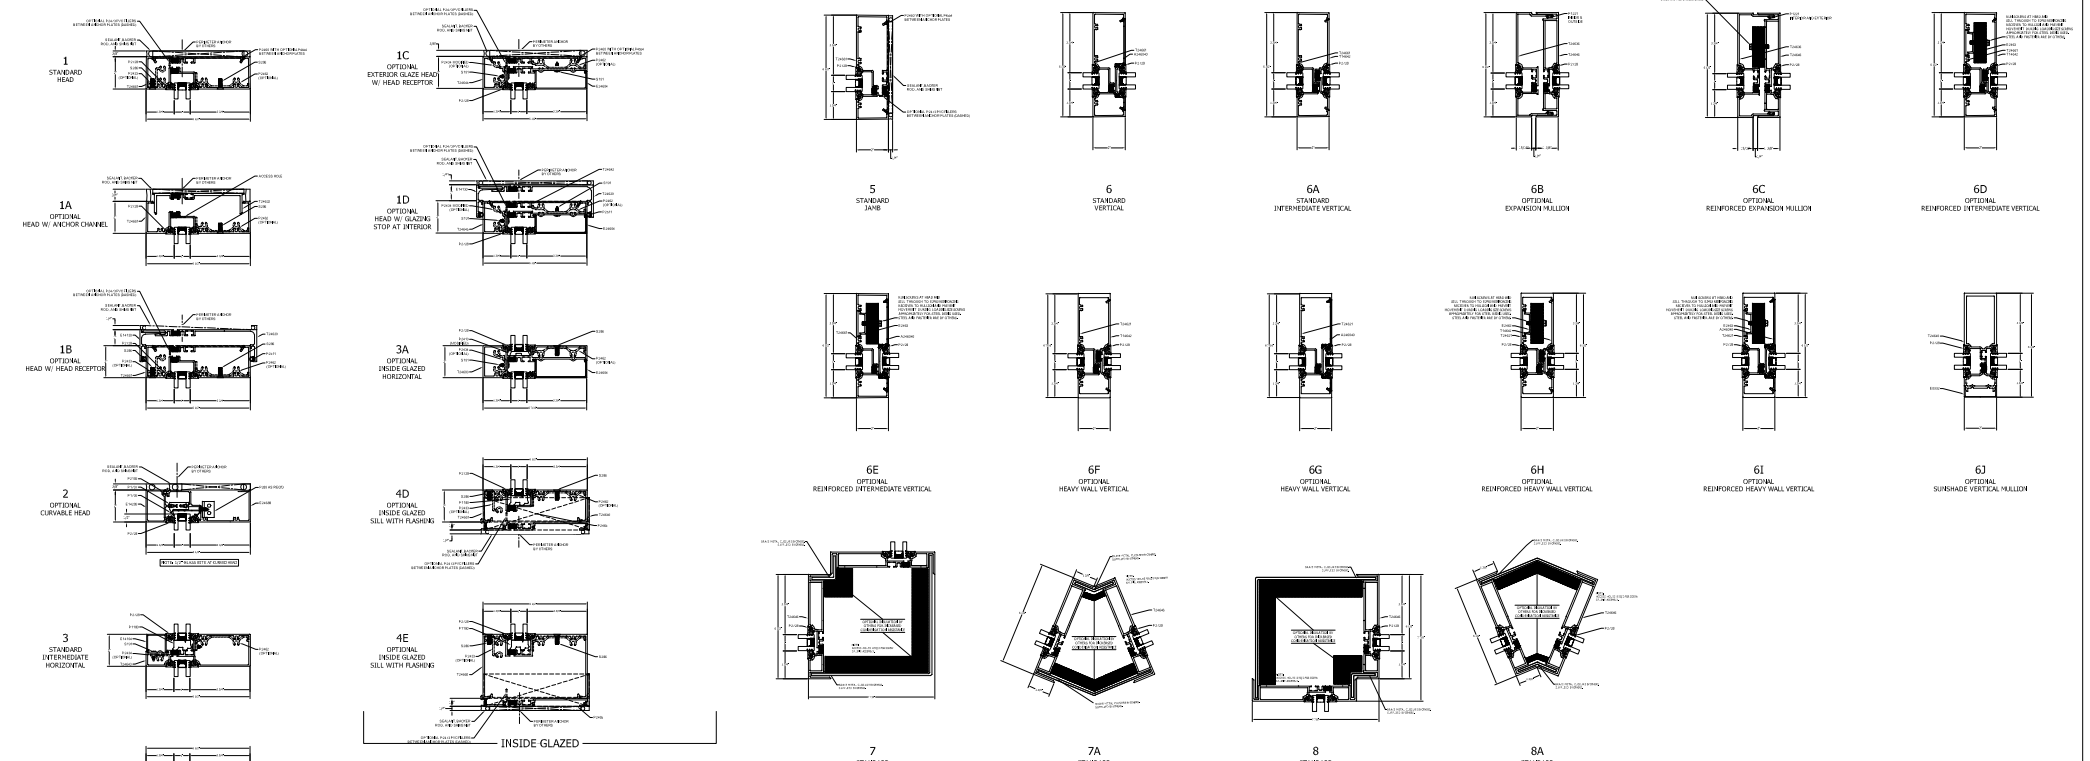

INSIDE GLAZED


VERTICAL & CORNER

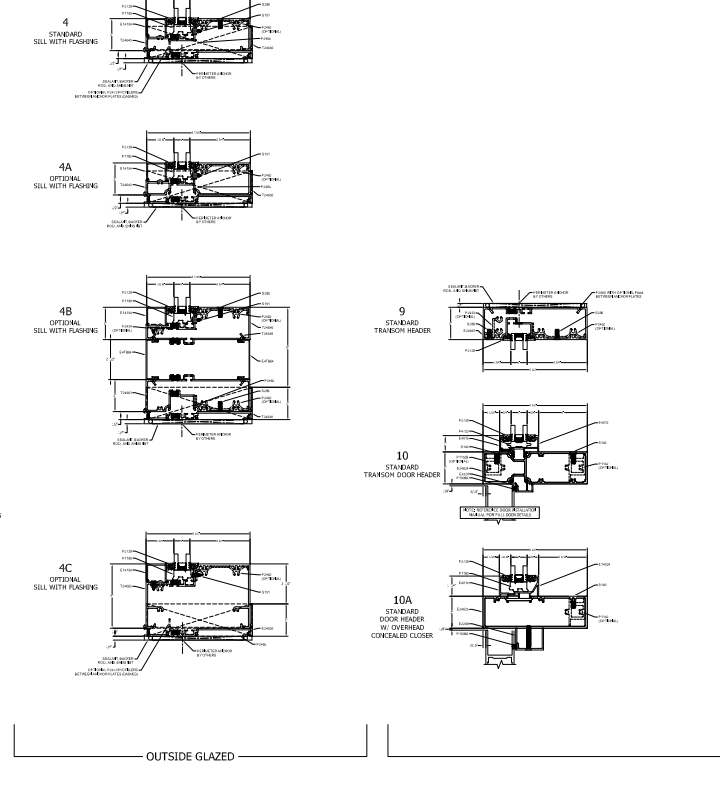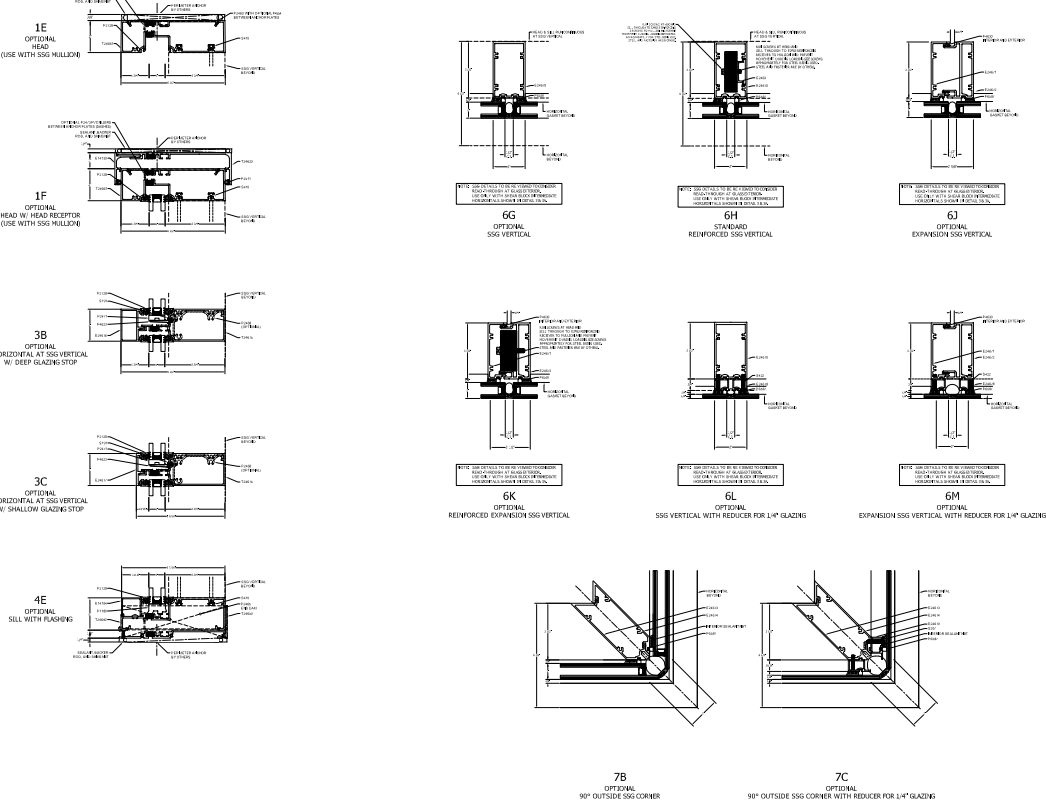

OUTSIDE GLAZED

DOOR DETAILS

SSG OPTIONS
(OUTSIDE GLAZED)

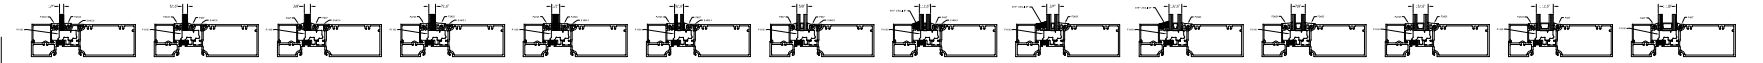

ALTERNATE GLAZING OPTIONS

GLASS SHOWN DOES NOT NECESSARILY REPRESENT FINAL CONFIGURATION.
CONSULT GLASS MANUFACTURER FOR SPECIFIC GLASS MAKE UP.

TUBELITE®

DEPENDABLE

LEADERS IN ECO-EFFICIENT STOREFRONT,
CURTAINWALL AND ENTRANCE SYSTEMS

Last Revised: 07/13/2020