



TYPICAL ELEVATION

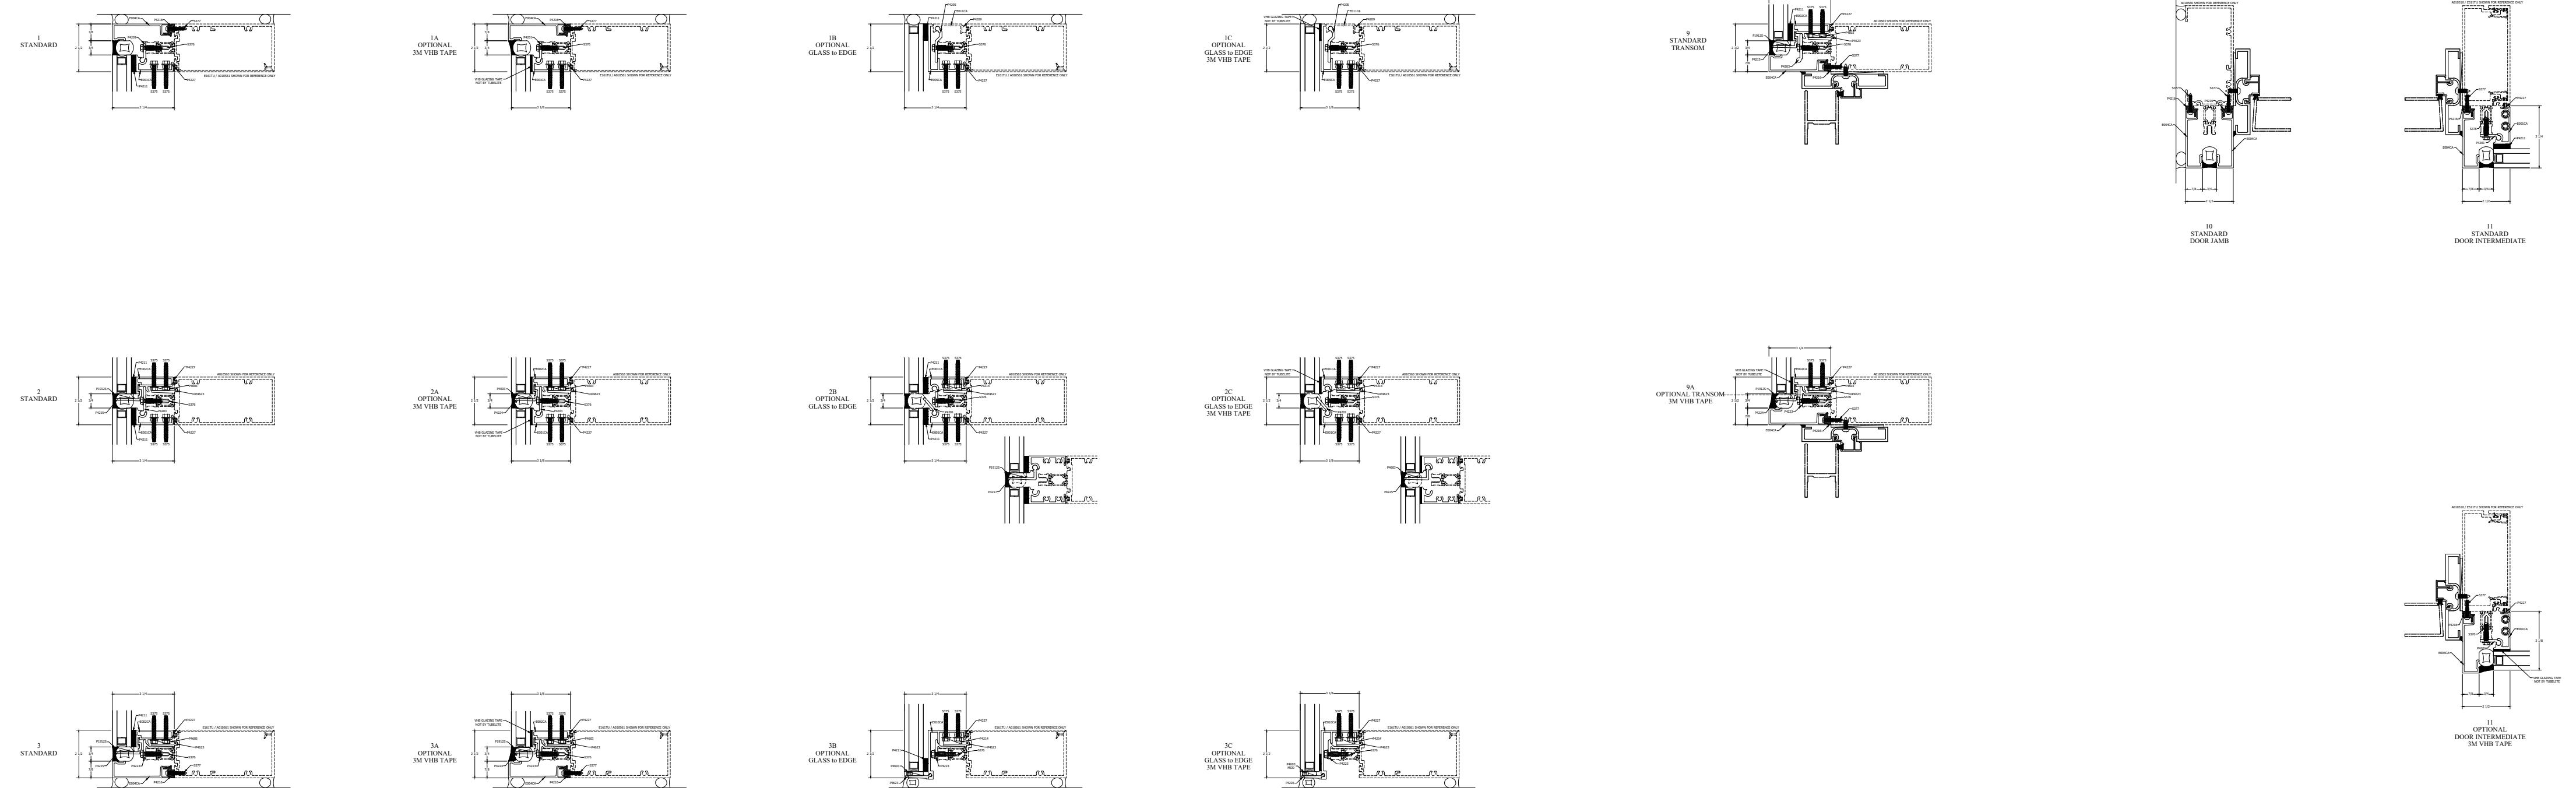

400 CASSETTE SERIES

400 CASSETTE SERIES on 400TU BACK MEMBER PERIMETER SHEET
 S:\Engineering\ENGINEERING DRAWINGS\Details\285)
 400 CASSETTE SERIES

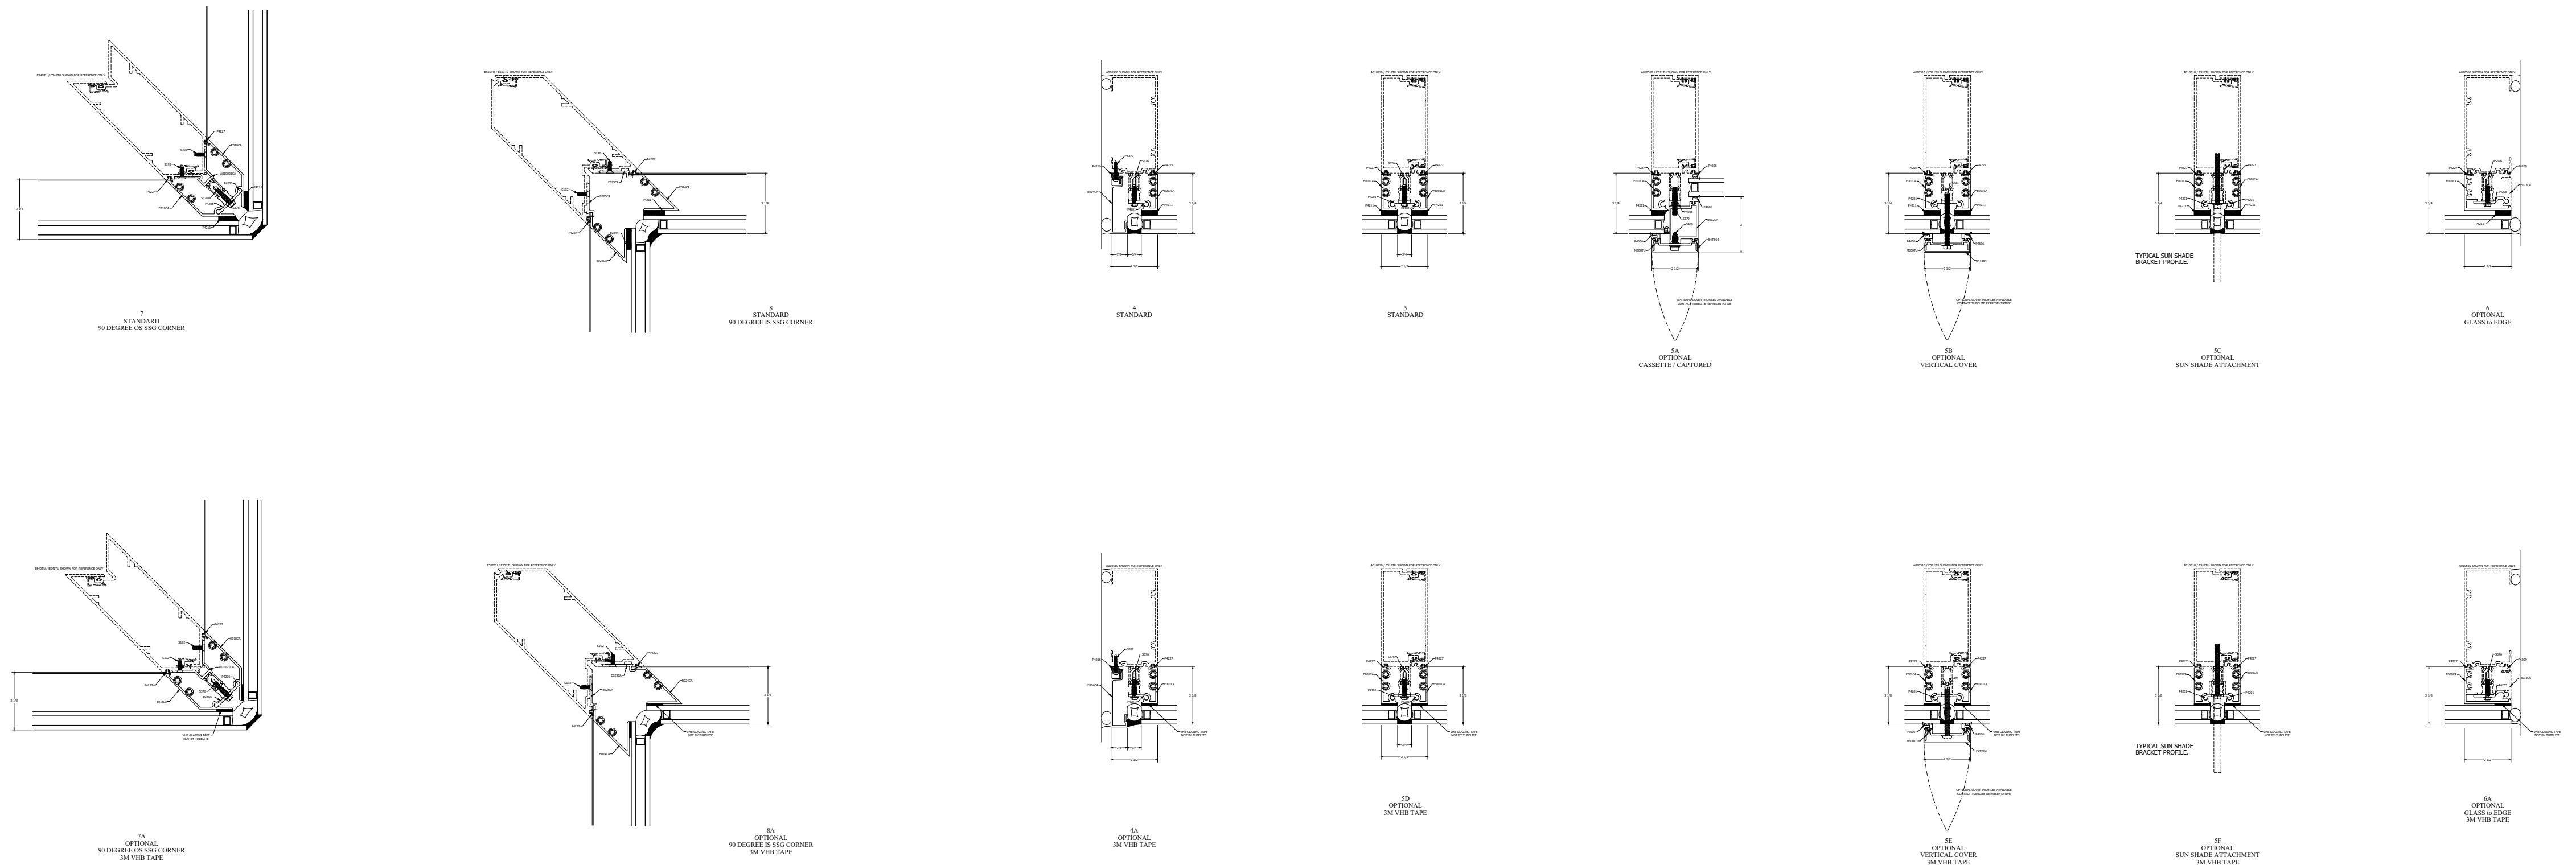

NOTE: With any structural glass (laminated and heat-treated) will be present from the exterior. Safety: Reflections of glass may reduce but not eliminate.

GLAZING COMPONENTS - Skive
 100% POLYURETHANE ADHESIVE
 100% POLYURETHANE ADHESIVE
 100% POLYURETHANE ADHESIVE

GLAZING COMPONENTS - 3M VHB TAPE
 3M VHB TAPE
 3M VHB TAPE
 3M VHB TAPE

17 OVERALL GLASS THICKNESS SHOWN. OTHER GLASS THICKNESSES CAN BE USED WITH CASSETTE FRAME. CONTACT TUBELITE ENGINEERING FOR MORE DETAILS.