

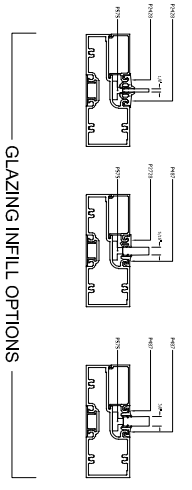
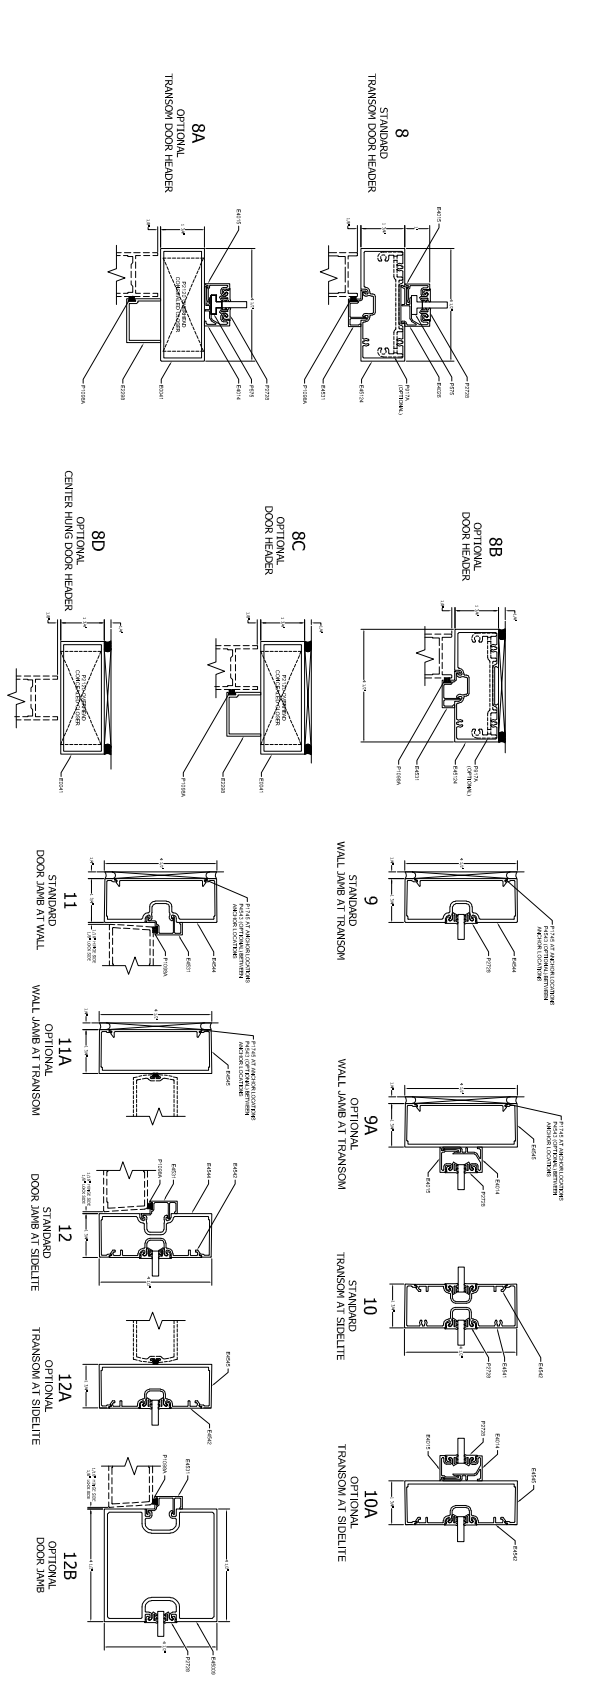
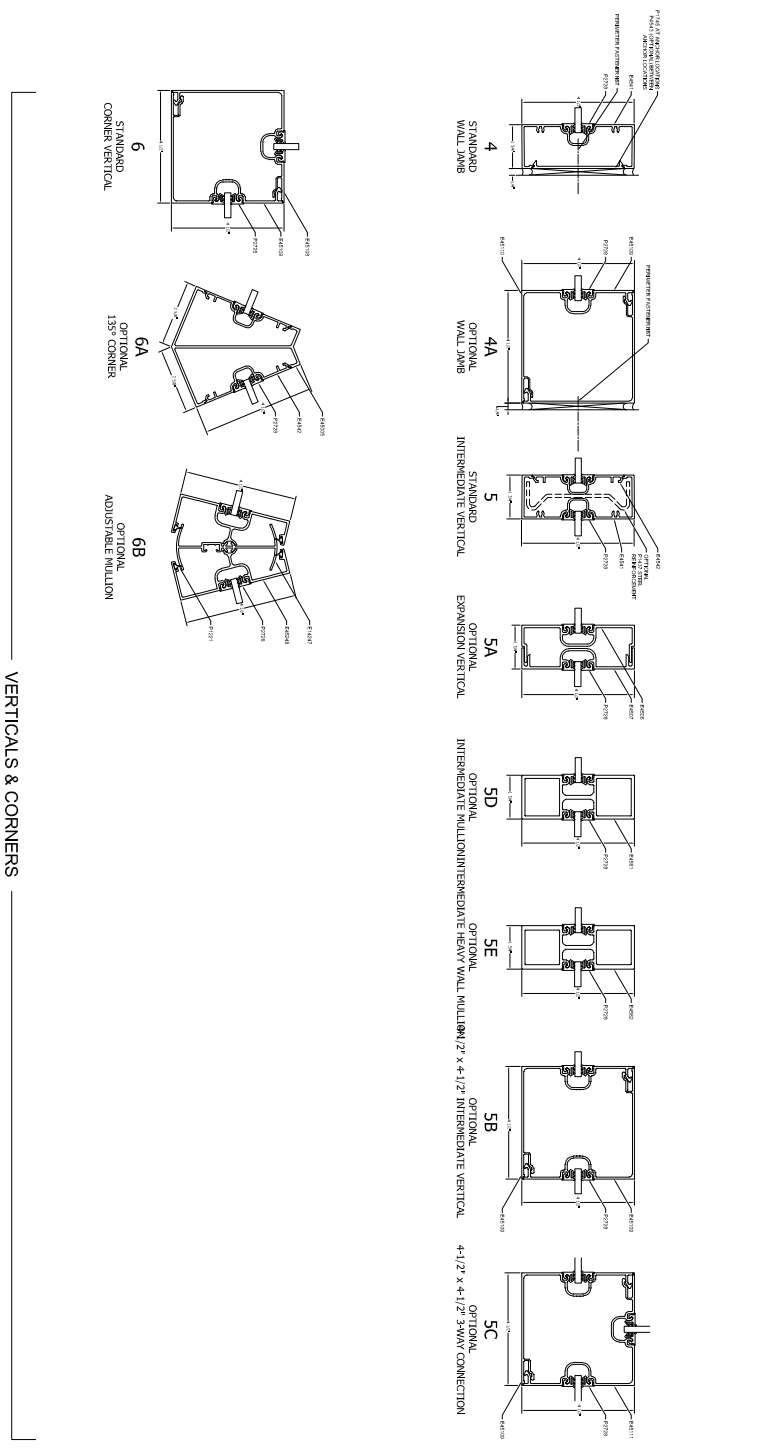


TYPICAL ELEVATION
4500
 SERIES STOREFRONT

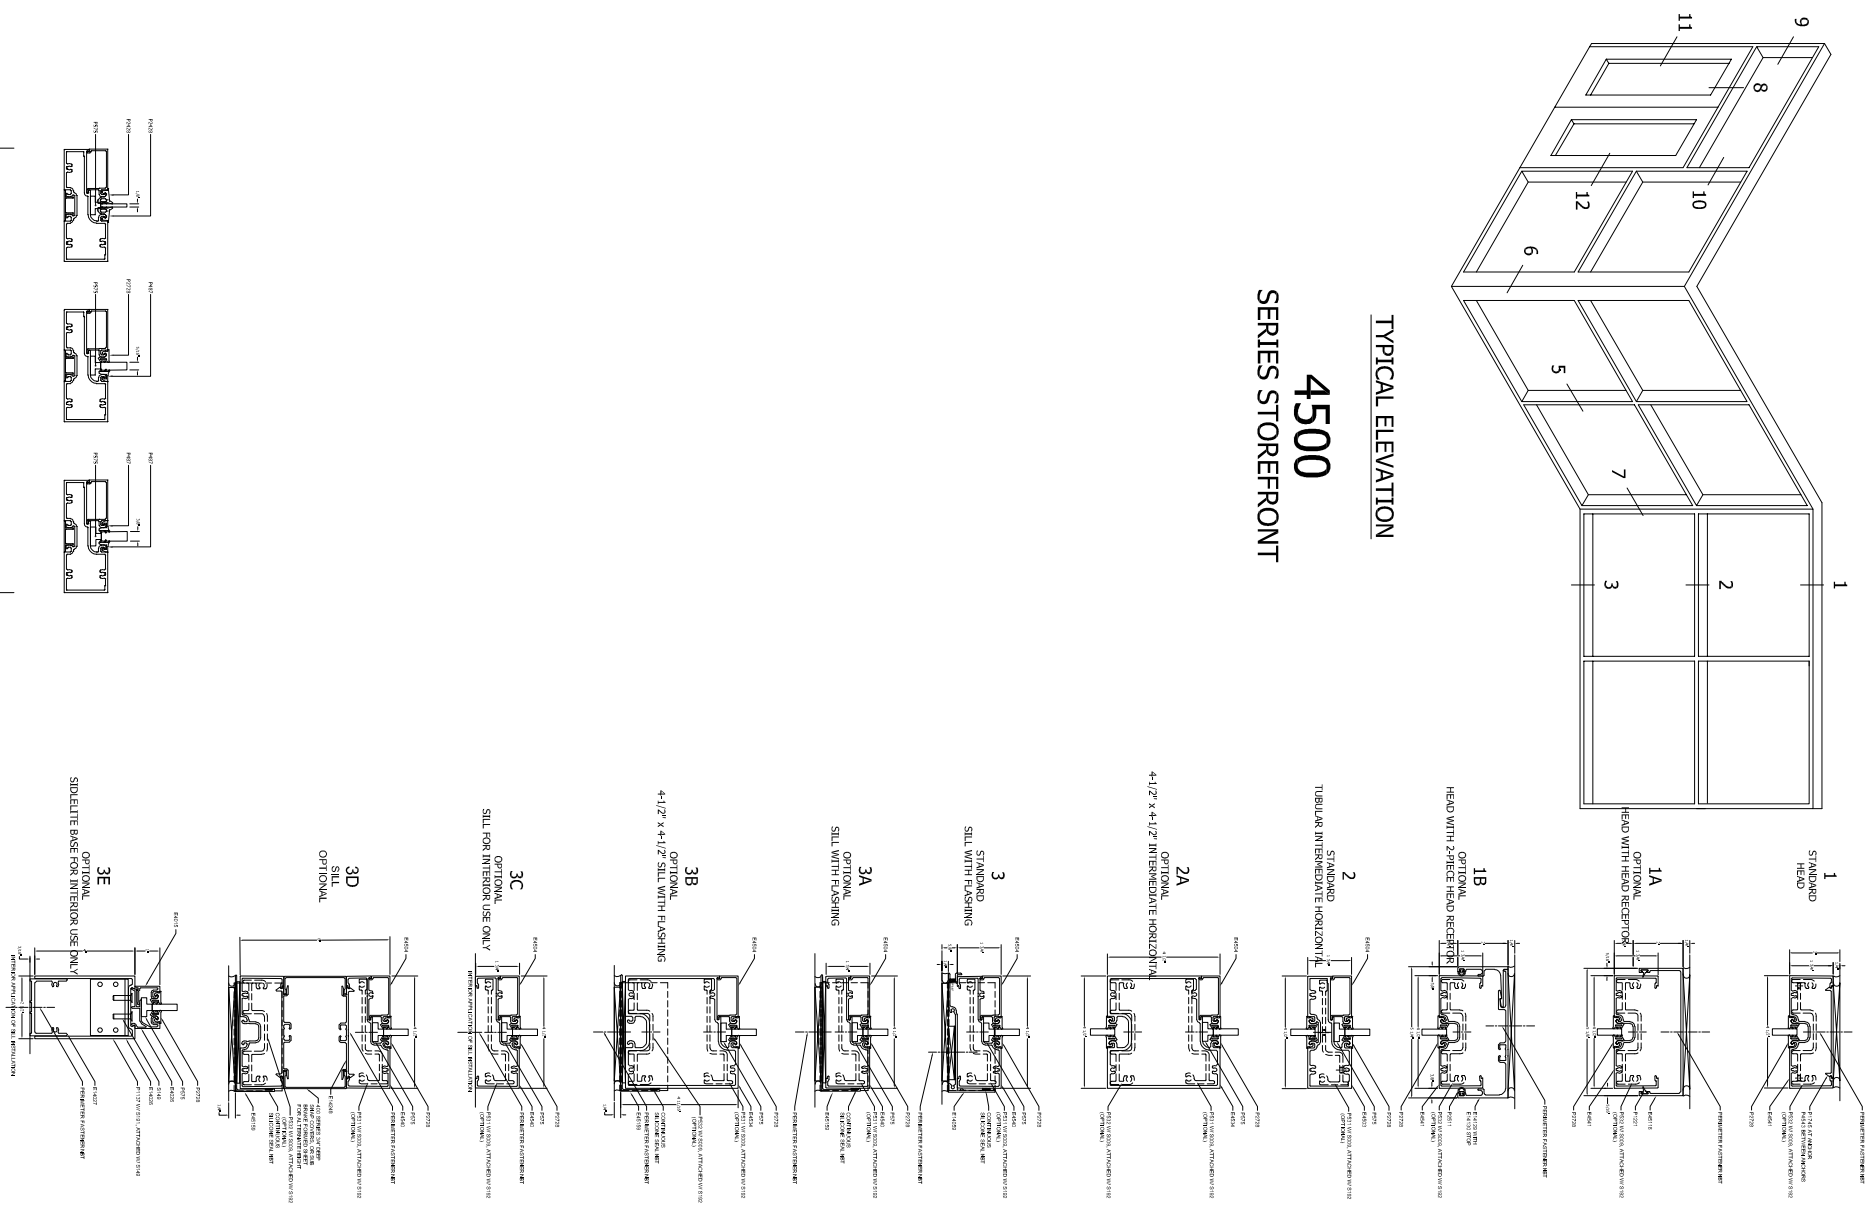

GLAZING INFILL OPTIONS

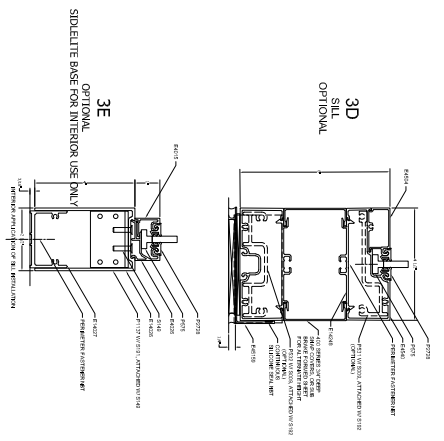

OUTSIDE GLAZED

DOOR DETAILS

VERTICALS & CORNERS