



TYPICAL ELEVATION

## INT 67 INTERIOR FRAMING SYSTEM

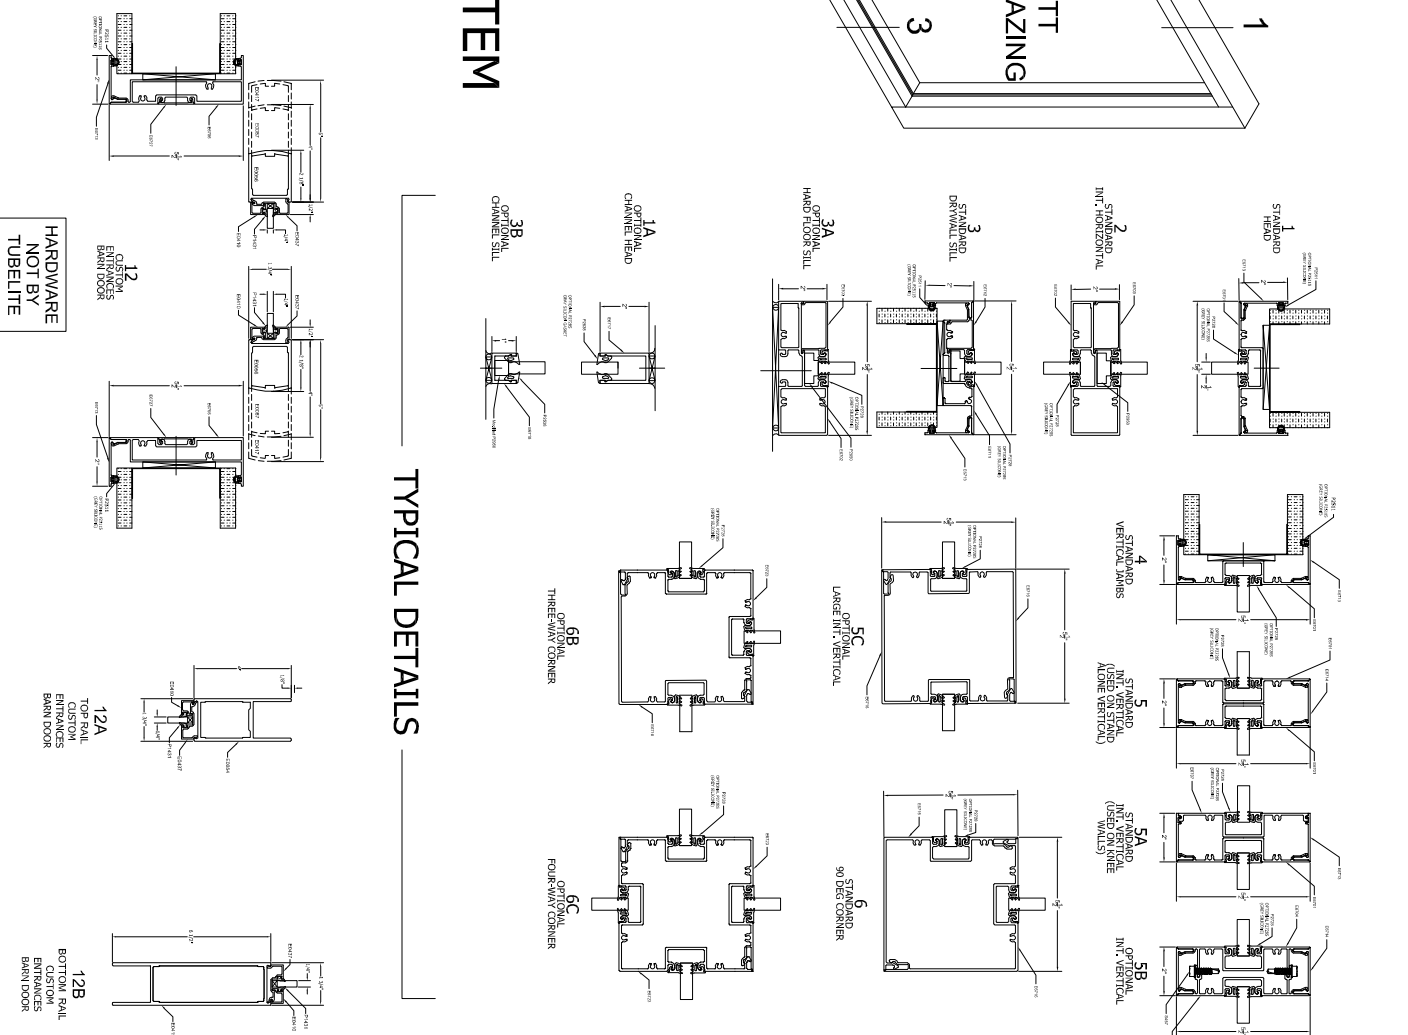


TYPICAL DETAILS

### CUSTOM ENTRANCES BARN DOOR DETAILS

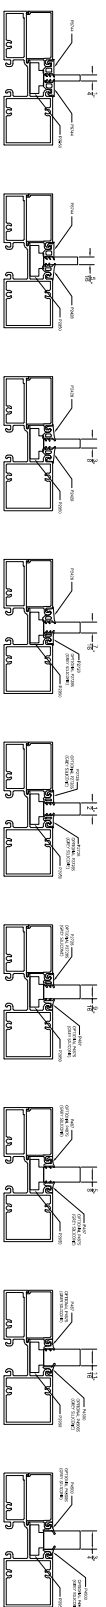

GLAZING INFILL OPTIONS

GLASS SHOWN DOES NOT NECESSARILY REPRESENT FINAL CONFIGURATION.  
CONSULT GLASS MANUFACTURER FOR SPECIFIC GLASS MAKE UP.

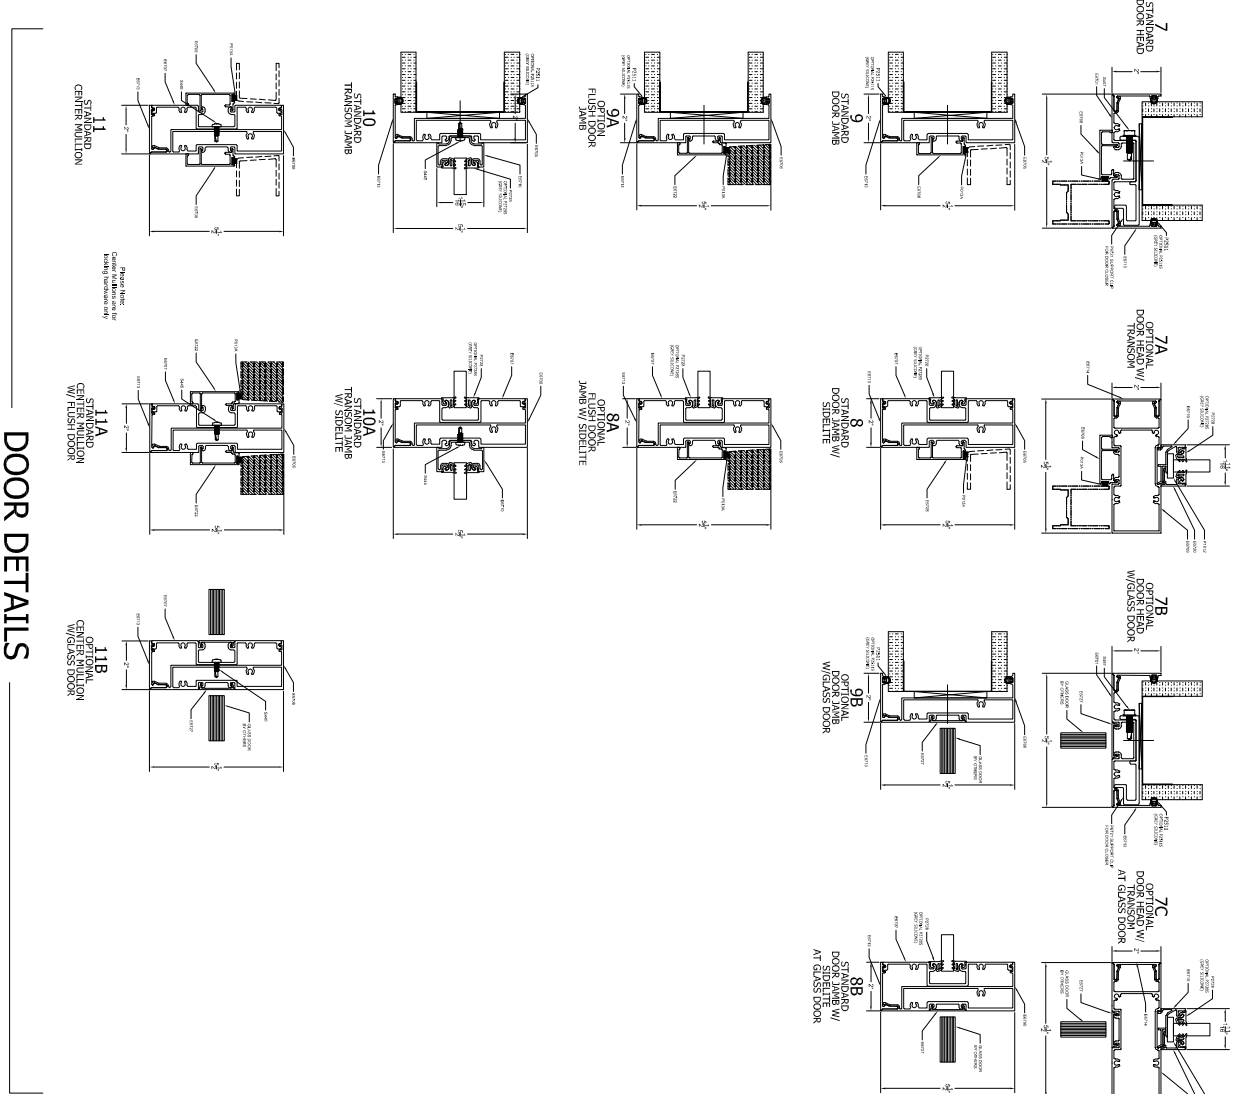

DOOR DETAILS

# TUBELITE®

DEPENDABLE

LEADERS IN ECO-EFFICIENT STOREFRONT,  
CURTAINWALL AND ENTRANCE SYSTEMS

Last Revised: 07/26/2021